


NOTES:

- IT IS IMPORTANT THAT THE FINISHED KERB SHOULD NOT EXCEED 120mm IN WIDTH TO ALLOW FOR THE CILL PROJECTION.
- IT IS ESSENTIAL THAT THE INTERNAL FACE OF THE KERB IS COMPLETELY SQUARE AND LEVEL.
- NOT TO SCALE.

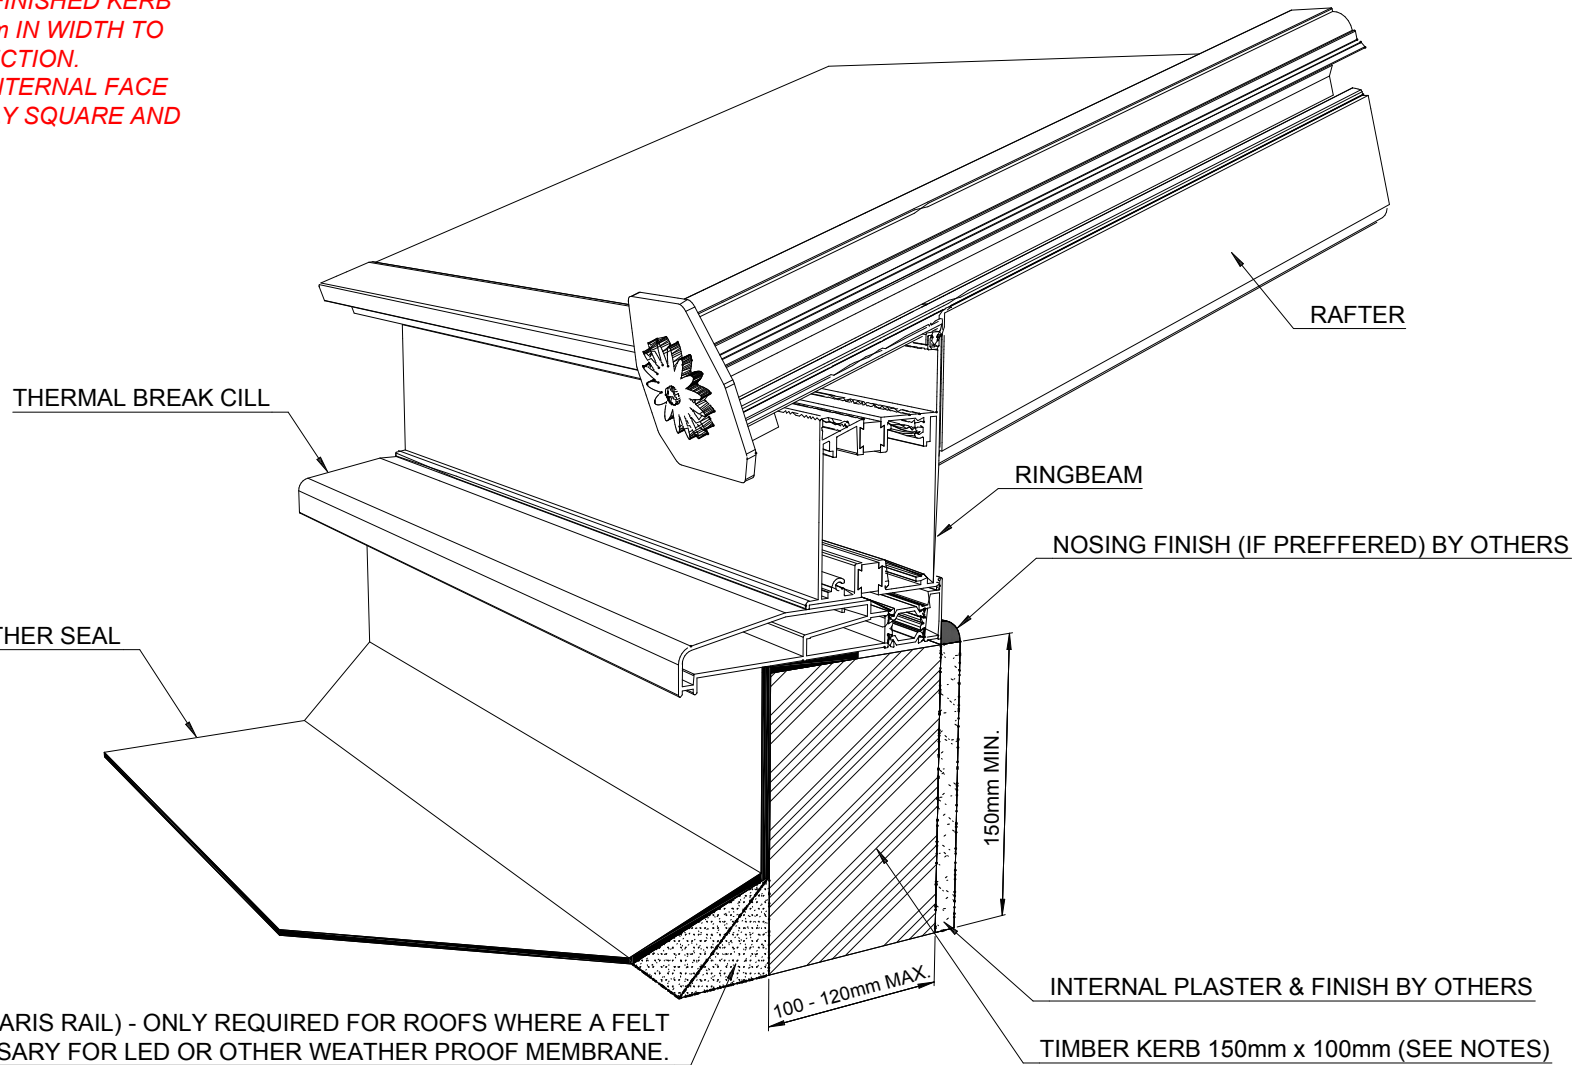

ISSUE	REMARKS & MODIFICATIONS	DRN	CHK	DATE	Designer Construction Ltd 91 Ashacre Lane Worthing, Sussex, BN13 2DE Tel:(01903) 831333 Fax:(01903) 830724	TITLE TYPICAL KERB DETAIL	DRG.No. SK129	ISSUE No. 1
-	-	-	-	-	THIS DRAWING IS THE PRIVATE PROPERTY OF DESIGNER CONSTRUCTION LTD. IT MUST NOT BE LOANED, COPIED OR REPRODUCED WITHOUT PRIOR CONSENT OF DESIGNER CONSTRUCTION LTD GENERAL TOLERANCE IN ACCORDANCE WITH ISO 2768-m UNLESS STATED ALL DIMENSIONS IN mm UNLESS STATED	MATERIAL	SCALE	N.T.S
-	-	-	-	-		FINISH	SHEET No.	1 OF 1
-	-	-	-	-			DRAWN	D.WAINE
-	-	-	-	-			DATE	25-01-07
-	-	-	-	-			CHECKED	S.SATCHEL
-	-	-	-	-				